


# PROCESS FLOW DIAGRAM FOR 20T/H POULTRY FEED PLANT

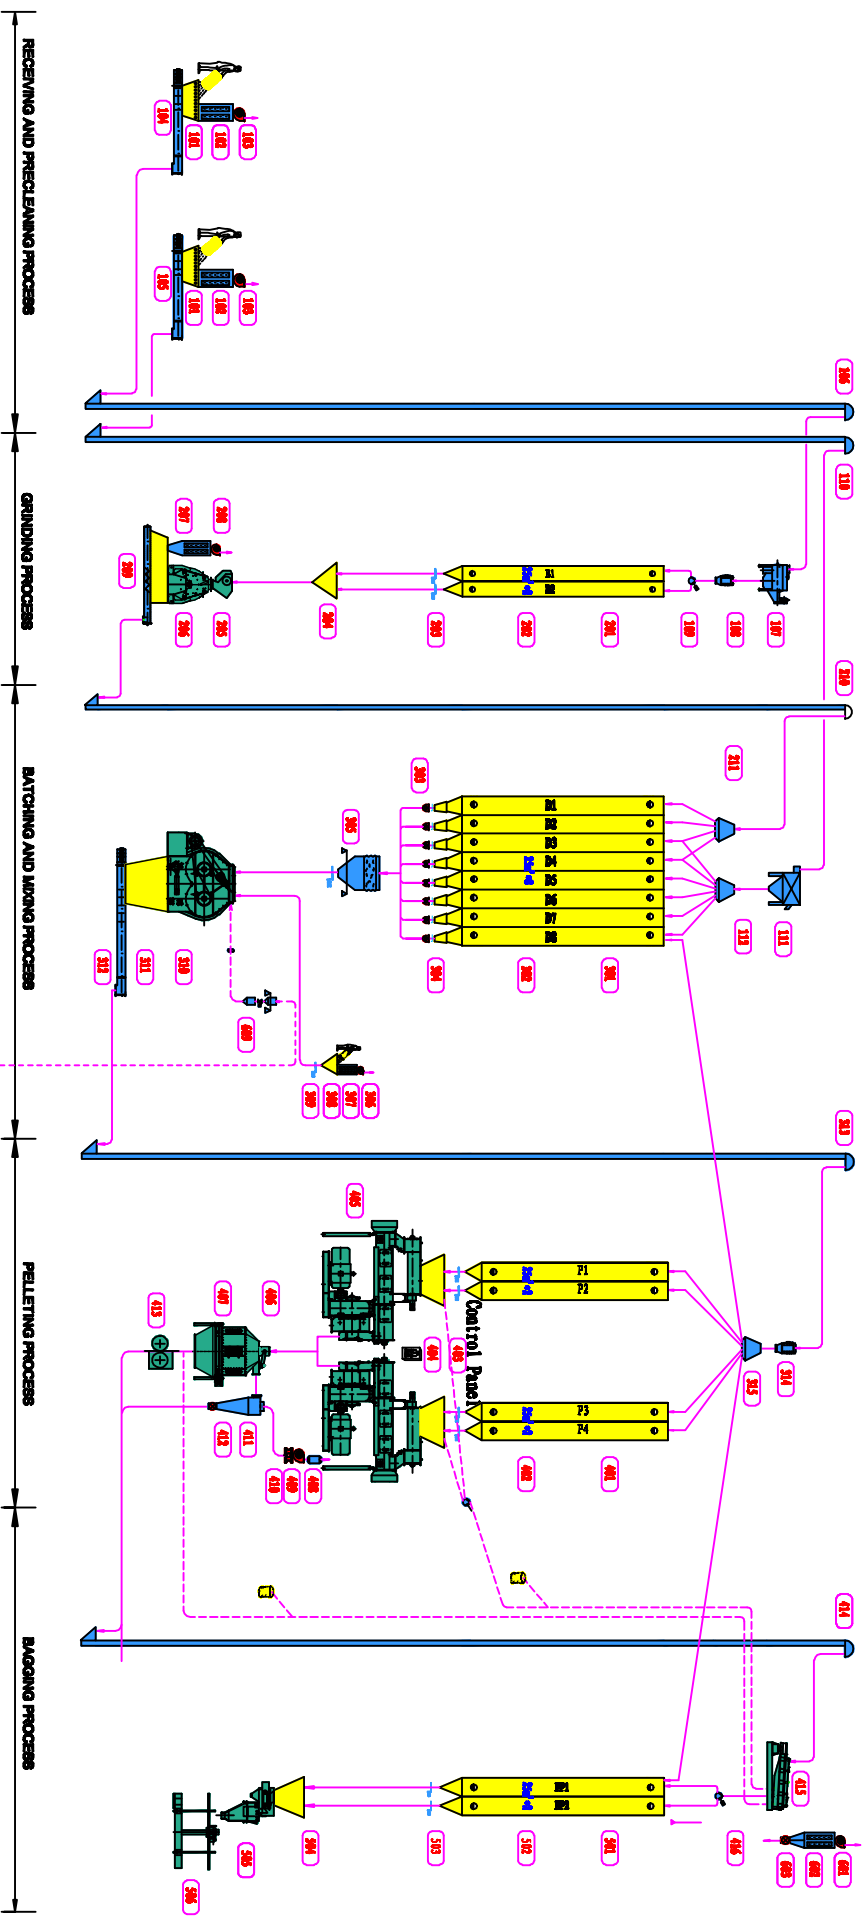

STEEL STRUCTURE OF FEED MILL      COMPUTER CONTROL CENTER      AIR COMPRESSING SYSTEM      LIQUID ADDING SYSTEM      TRUCK SCALE      ELECTRICAL HOIST      TRANSFORMER CENTER      BOILER AND ACCESSORIES

| NO.                     | Name                     | NO.                | Name                  | NO.      | Name                    | NO.      | Name                      |
|-------------------------|--------------------------|--------------------|-----------------------|----------|-------------------------|----------|---------------------------|
| 101                     | Dumping Hopper           | 201                | Presh for hammer mill | 308      | Manual adding hopper    | 406      | Dumping Equipment         |
| 102, 207, 307, 602      | Pulse Filter             | 202, 302           | Level Indicator       | 310      | Double-shaft mixer      | 410      | Air dryer                 |
| 103, 208, 306, 409, 601 | Fan                      | 203, 309, 403, 603 | Strike Gate           | 313, 414 | Bucket Elevator         | 411      | Liquid Adding Machine     |
| 104, 106, 312           | Chain Conveyor           | 204, 311           | Buffer Hopper         | 315      | Rotary Pipe Distributor | 412, 603 | Accessories               |
| 106, 110, 210           | Bucket Elevator          | 205                | Impeller Feeder       | 401      | Presh for pellet mill   | 413      | Liquid Scale              |
| 107                     | Drum Pre-cleaner         | 206                | Hammer Mill           | 402, 602 | Level Indicator         | 415      | Rotary Screener           |
| 108, 314                | Tubular Magnet           | 208                | Screw Conveyor        | 404, 604 | Buffer Hopper           | 501      | Bin for finished products |
| 109, 416                | Three-way discharger     | 301                | Presh for mixer       | 405      | Pellet Mill             | 505      | Bagging Scale             |
| 111                     | Powder cleaning screener | 303, 304           | Proportioning screws  | 408      | Auto-load feeder        | 608      | Sealing Machine           |
| 112, 211                | Rotary Pipe Distributor  | 305                | Proportioning Scale   | 407      | Counterflow Cooler      | 604      | Air compressor            |

ENGINEERING NAME: \_\_\_\_\_

DATE: \_\_\_\_\_

20T/H POULTRY FEED PLANT

DIAGRAM NO: 18000

2015/08